

P|D|S
 PATTONDESIGNSTUDIO
 100 PEARS AVENUE, SUITE 314 | TORONTO, ON. | M5R 3P8 | T: 416-960-6060
 INFO@PATTONDESIGN.CA | PATTONDESIGNSTUDIO.CA

CLIENT:
PLAZACORP


PROJECT:
50 WELLESLEY
 50 WELLESLEY ST. EAST

DRAWING SHEET TITLE:
FURNITURE PLAN UNIT 04 (NE)
(PH-04) - MODEL 2D-A1

ISSUE/REVISION DATE	
ISSUED FOR COORD.	2018 10 17

PROJECT DESIGNERS
 BRYON PATTON
 RUTH LYNCH
 DRAWN BY: SJ
 CHECKED BY: LM
 SCALE = 1:50

SHEET NO. :
ID 02

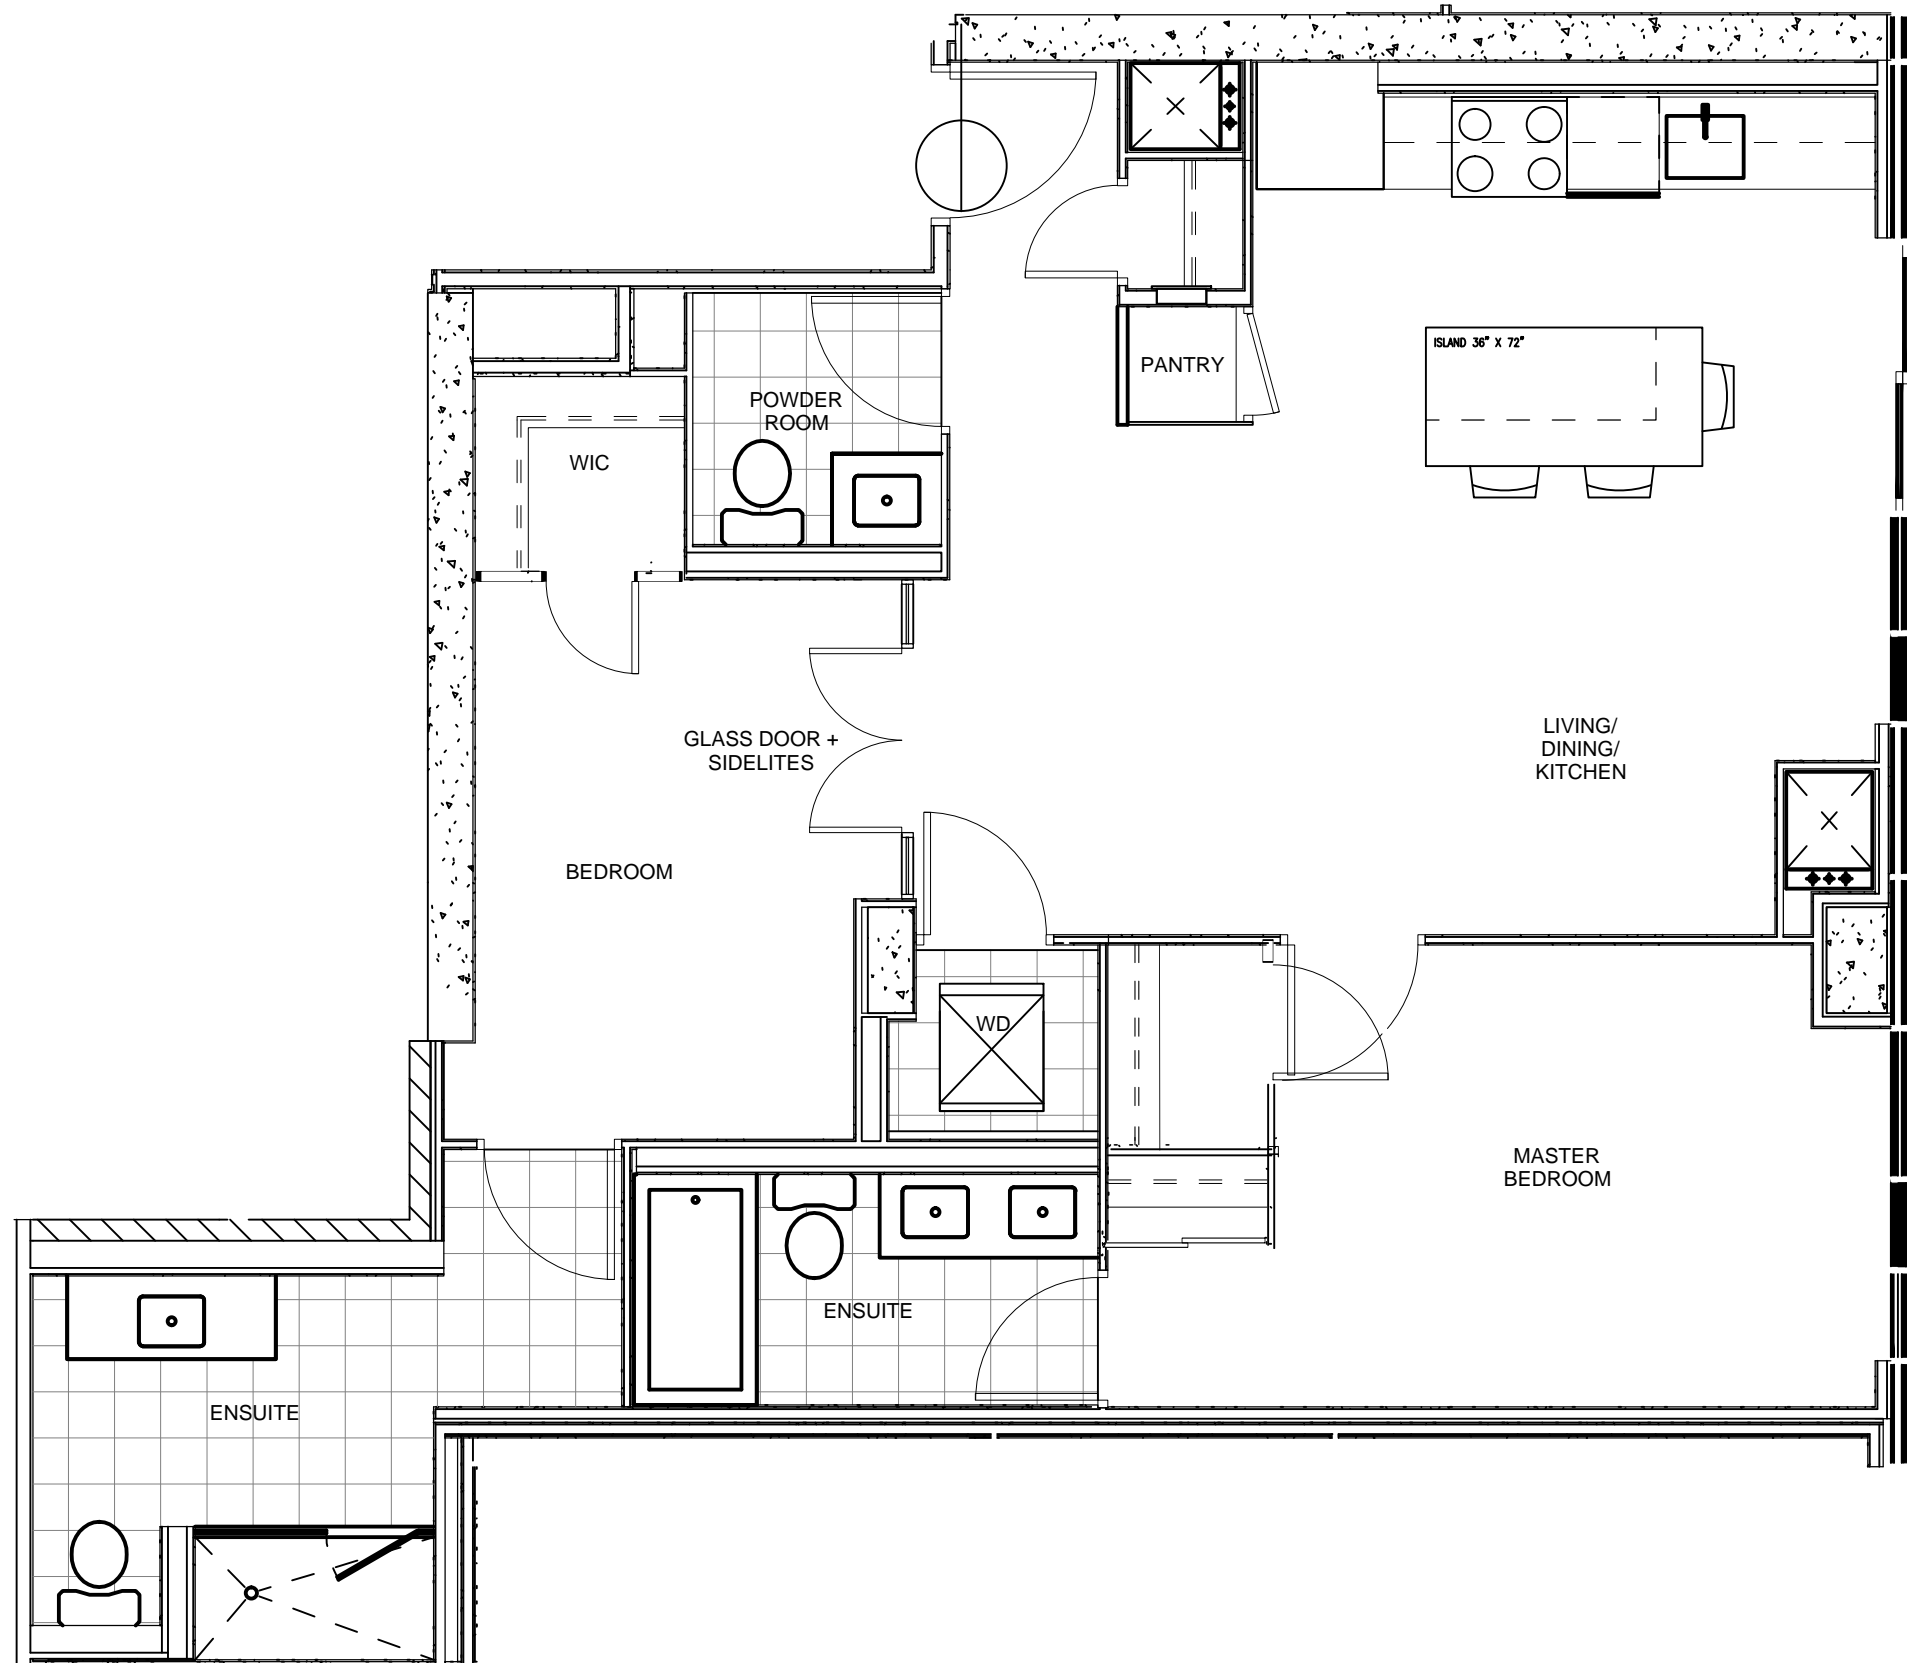

P|D|S
 PATTONDESIGNSTUDIO

100 PEARS AVENUE, SUITE 314 | TORONTO, ON. | M5R 3P8 | T: 416-960-8060
 INFO@PATTONDESIGN.CA | PATTONDESIGNSTUDIO.CA

CLIENT:

PLAZACORP

PROJECT:

50 WELLESLEY
 50 WELLESLEY ST. EAST

DRAWING SHEET TITLE:

FURNITURE PLAN UNIT 05 (E)
 (LPH-05 & PH-05) - Model 2D-D

ISSUE/REVISION DATE

ISSUED FOR COORD. 2018 10 17

PROJECT DESIGNERS

BRYON PATTON
 RUTH LYNCH


DRAWN BY SJ

CHECKED BY LM

SCALE = 1:50

SHEET NO.:

ID 05

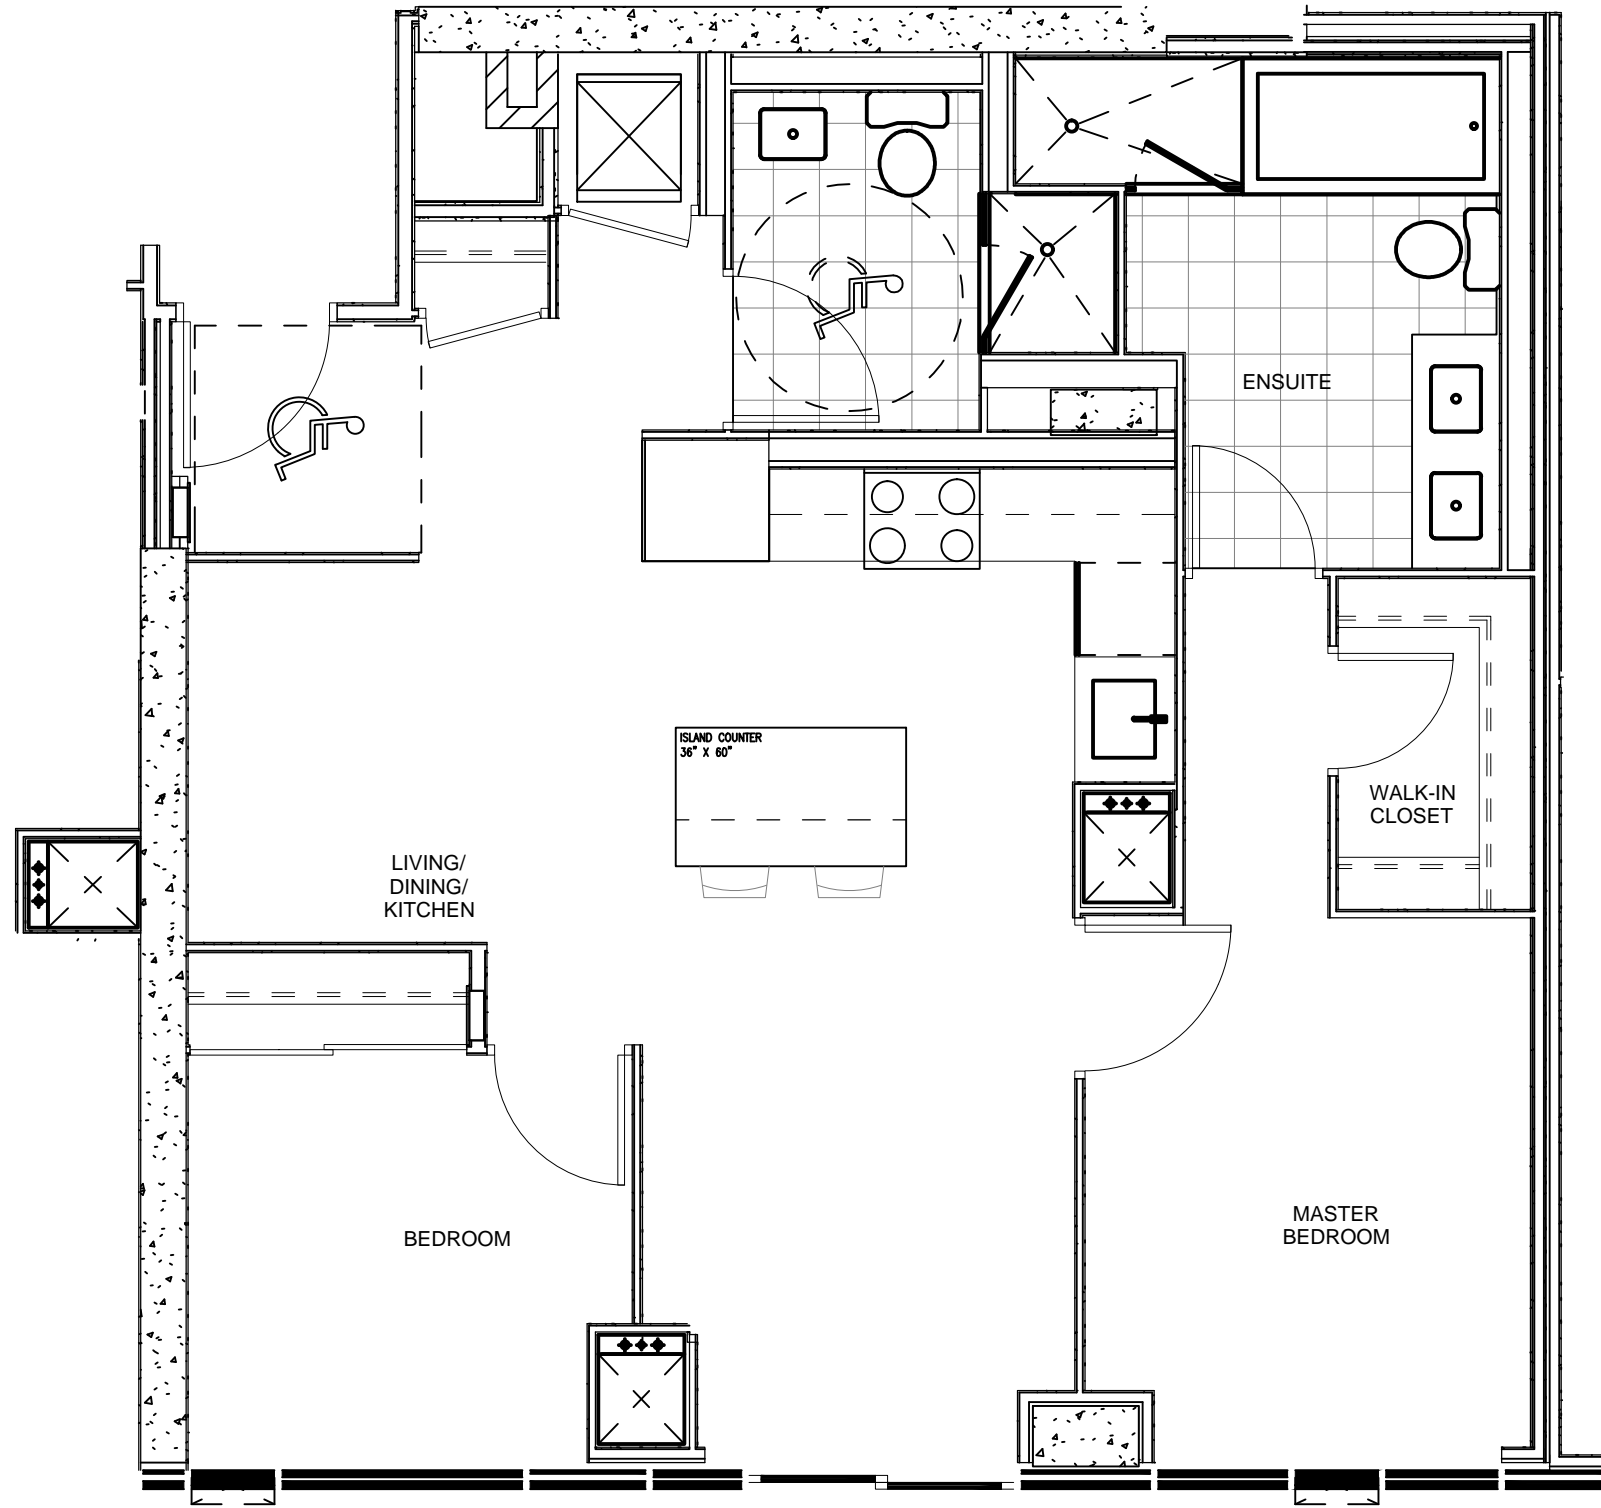

P|D|S
PATTONDESIGNSTUDIO

100 PEARS AVENUE, SUITE 314 | TORONTO, ON. | M5R 3P8 | T: 416-960-8060
INFO@PATTONDESIGN.CA | PATTONDESIGNSTUDIO.CA

CLIENT:

PLAZACORP

PROJECT:

50 WELLESLEY
50 WELLESLEY ST. EAST

DRAWING SHEET TITLE:

FURNITURE PLAN UNIT 07 (E)
(LPH-07 & PH-07) - Model 2D-B

ISSUE/REVISION DATE

ISSUED FOR COORD. 2018 10 17

PROJECT DESIGNERS

BRYON PATTON
RUTH LYNCH


DRAWN BY SJ

CHECKED BY LM


SCALE = 1:50

SHEET NO.:

ID 04

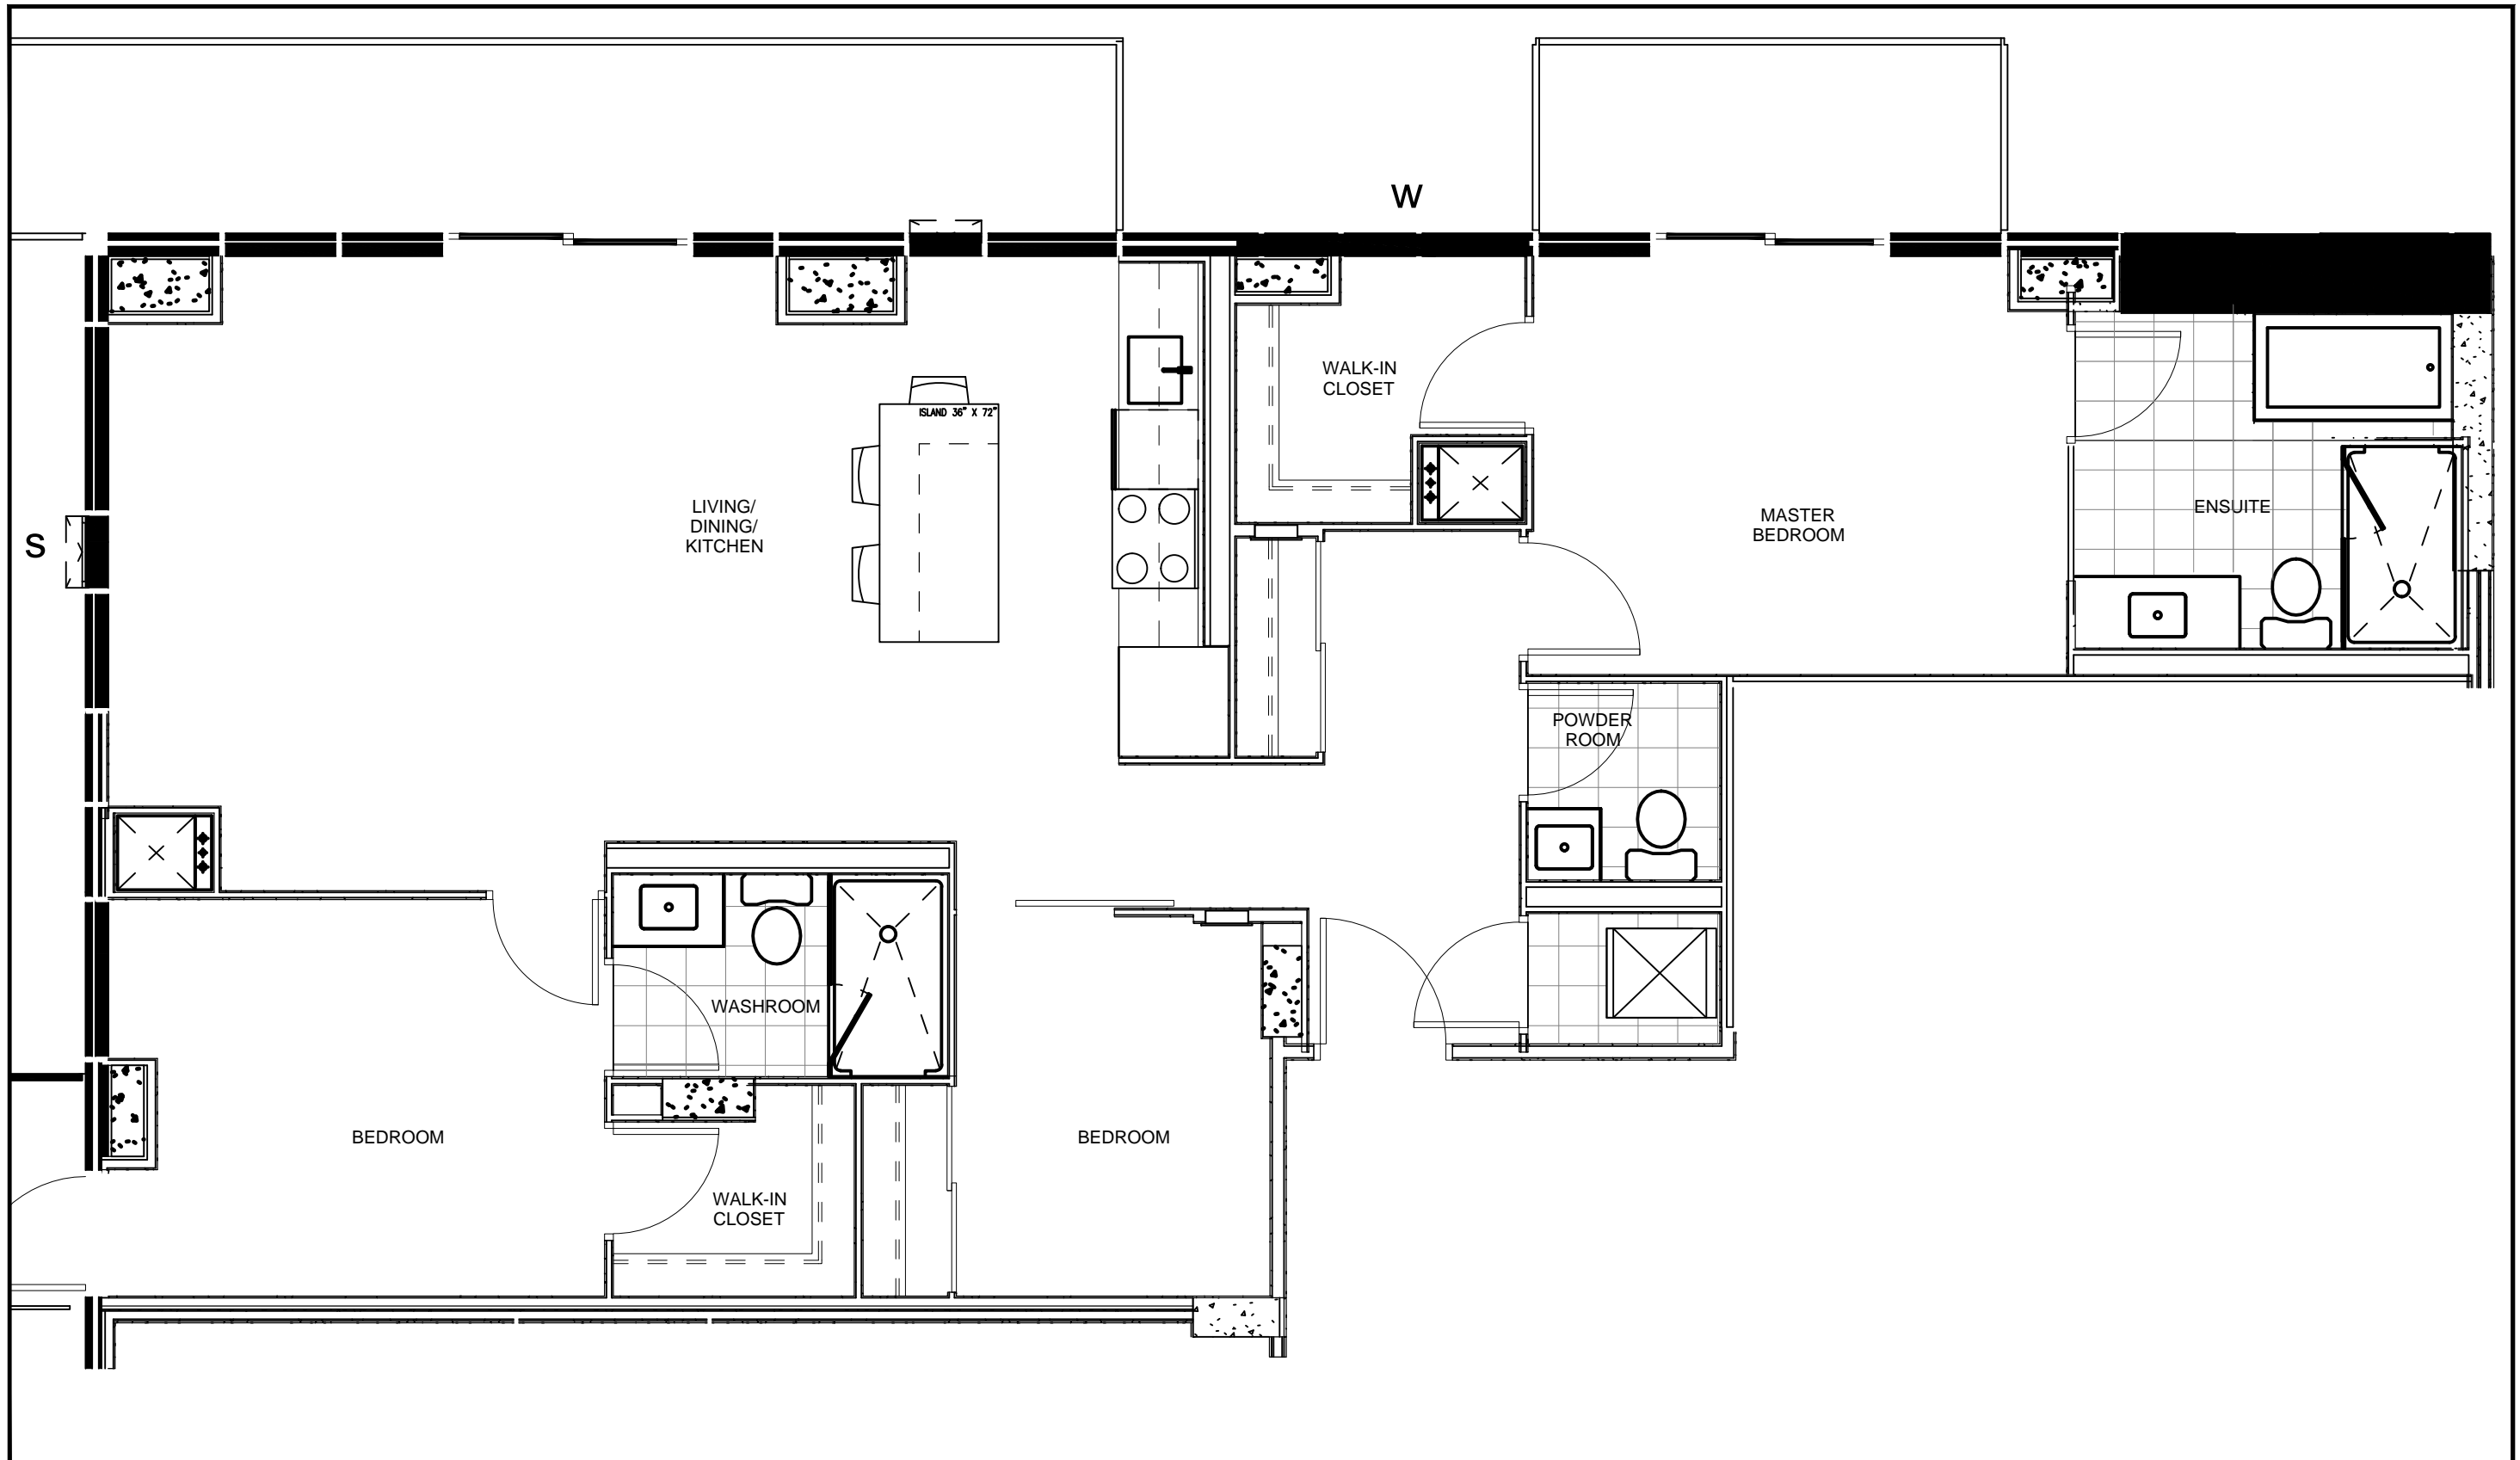

<p>100 PEARS AVENUE, SUITE 314 TORONTO, ON. M5R 3P8 T: 416-960-8060 INFO@PATTONDESIGN.CA PATTONDESIGNSTUDIO.CA</p>	CLIENT:	PROJECT:	DRAWING SHEET TITLE:	ISSUE/REVISION DATE	PROJECT DESIGNERS	SHEET NO.:
	PLAZACORP	50 WELLESLEY 50 WELLESLEY ST. EAST	FURNITURE PLAN UNIT 10 (SW) (4010 & LPH-10) - Model 3-F	ISSUED FOR COORD. 2018 10 17	BRYON PATTON RUTH LYNCH	ID 03
					DRAWN BY: SJ CHECKED BY: LM	
					SCALE = 1:50	

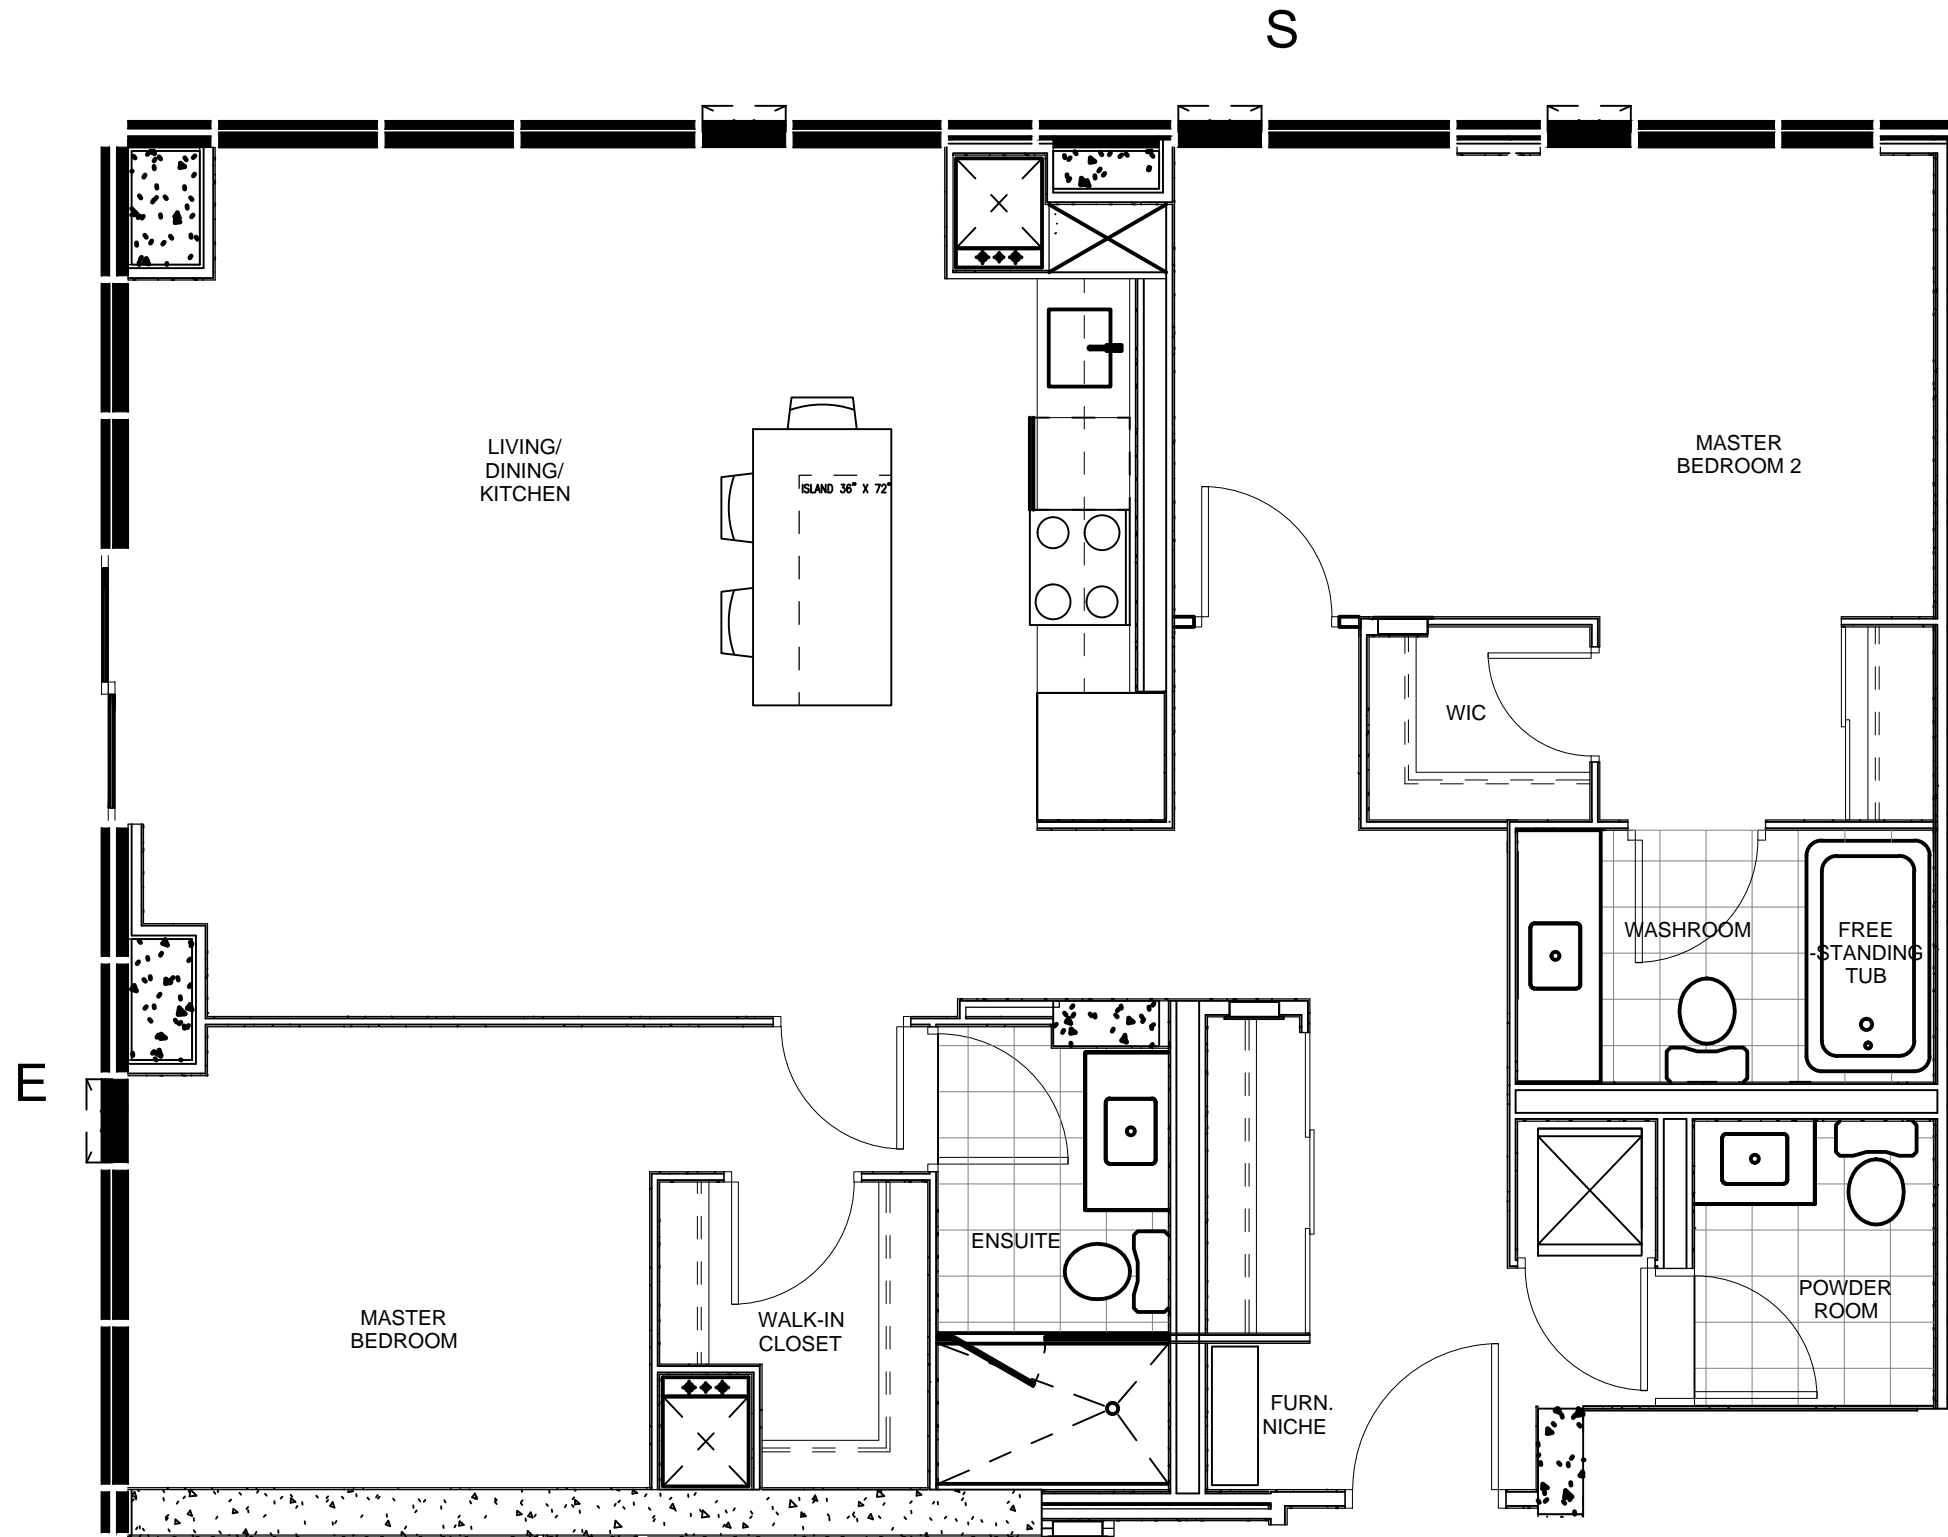

P|D|S
PATTONDESIGNSTUDIO

100 PEARS AVENUE, SUITE 314 | TORONTO, ON. | M5R 3P8 | T: 416-960-8060
INFO@PATTONDESIGN.CA | PATTONDESIGNSTUDIO.CA

CLIENT:

PLAZACORP

PROJECT:

50 WELLESLEY
50 WELLESLEY ST. EAST

DRAWING SHEET TITLE:

FURNITURE PLAN UNIT 08 (SE)
(PH-08) - Model 3-E

ISSUE/REVISION DATE

ISSUED FOR COORD. 2018 10 17

PROJECT DESIGNERS

BRYON PATTON
RUTH LYNCH

DRAWN BY SJ

CHECKED BY LM


SCALE = 1:50

SHEET NO.:


ID 06

SEMI-DETACHED HOUSE TYPE A1


50 AT WELLESLEY STATION
Dundonald Street

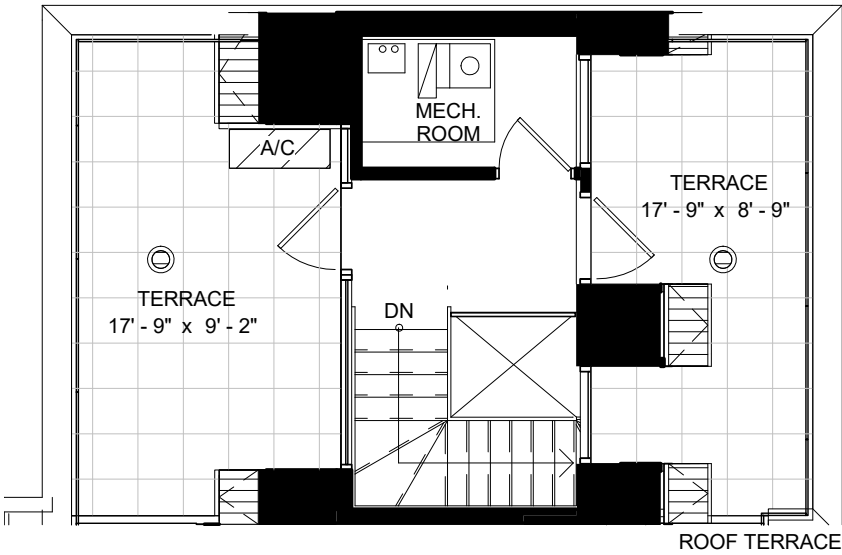


ROOF TERRACE

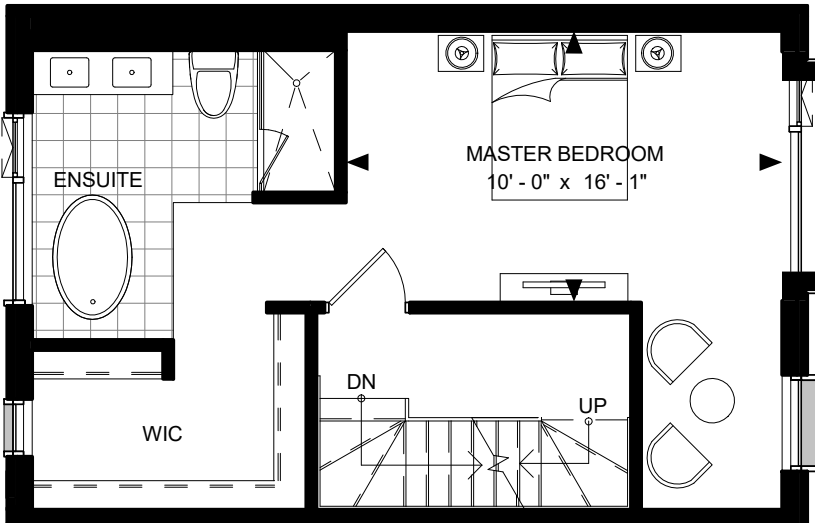


THIRD FLOOR

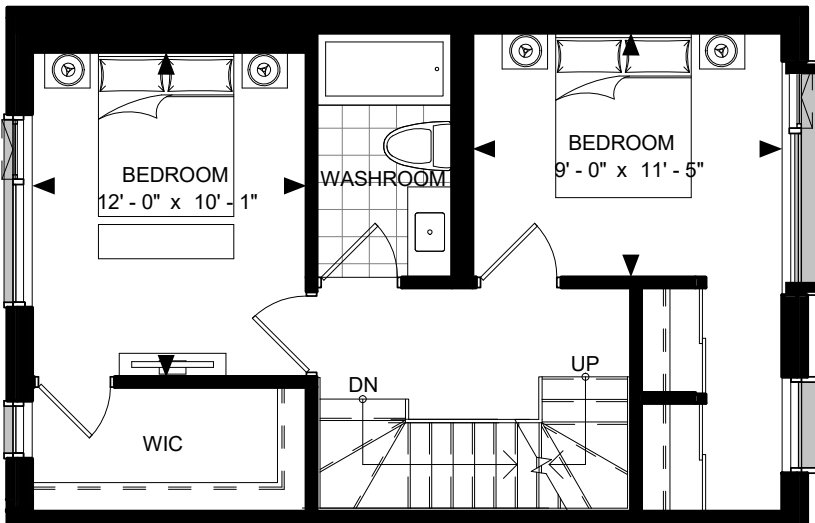


SECOND FLOOR

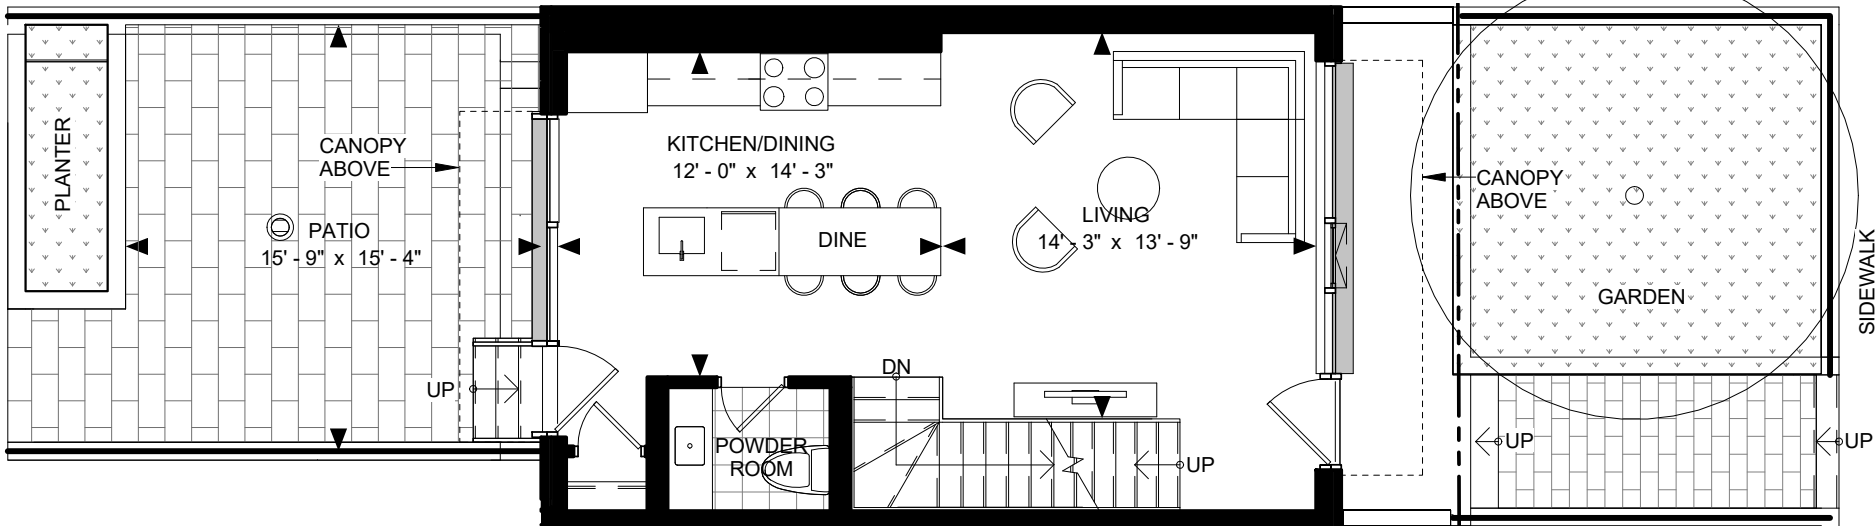

GROUND FLOOR

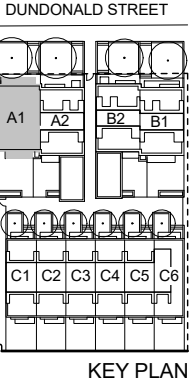


SUITE SD A1
SUITE AREA: 1839 sf

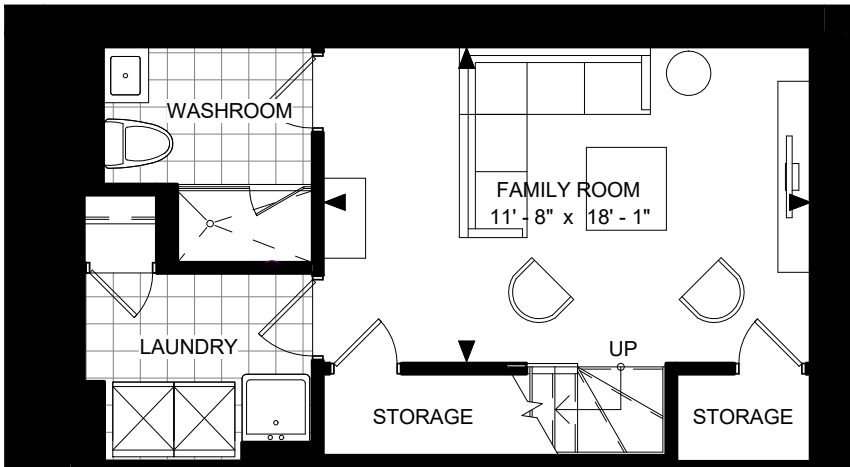

BASEMENT






Disclaimer : Materials, specifications & floor plans are subject to change without notice. All renderings are artist's conceptions. All floor plans have approximate dimensions. Actual usable floor space may vary from the stated floor area. E.&O.E.

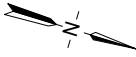


NOT TO SCALE

SEMI-DETACHED HOUSE TYPE A2


50 AT WELLESLEY STATION
Dundonald Street

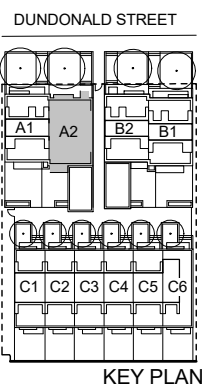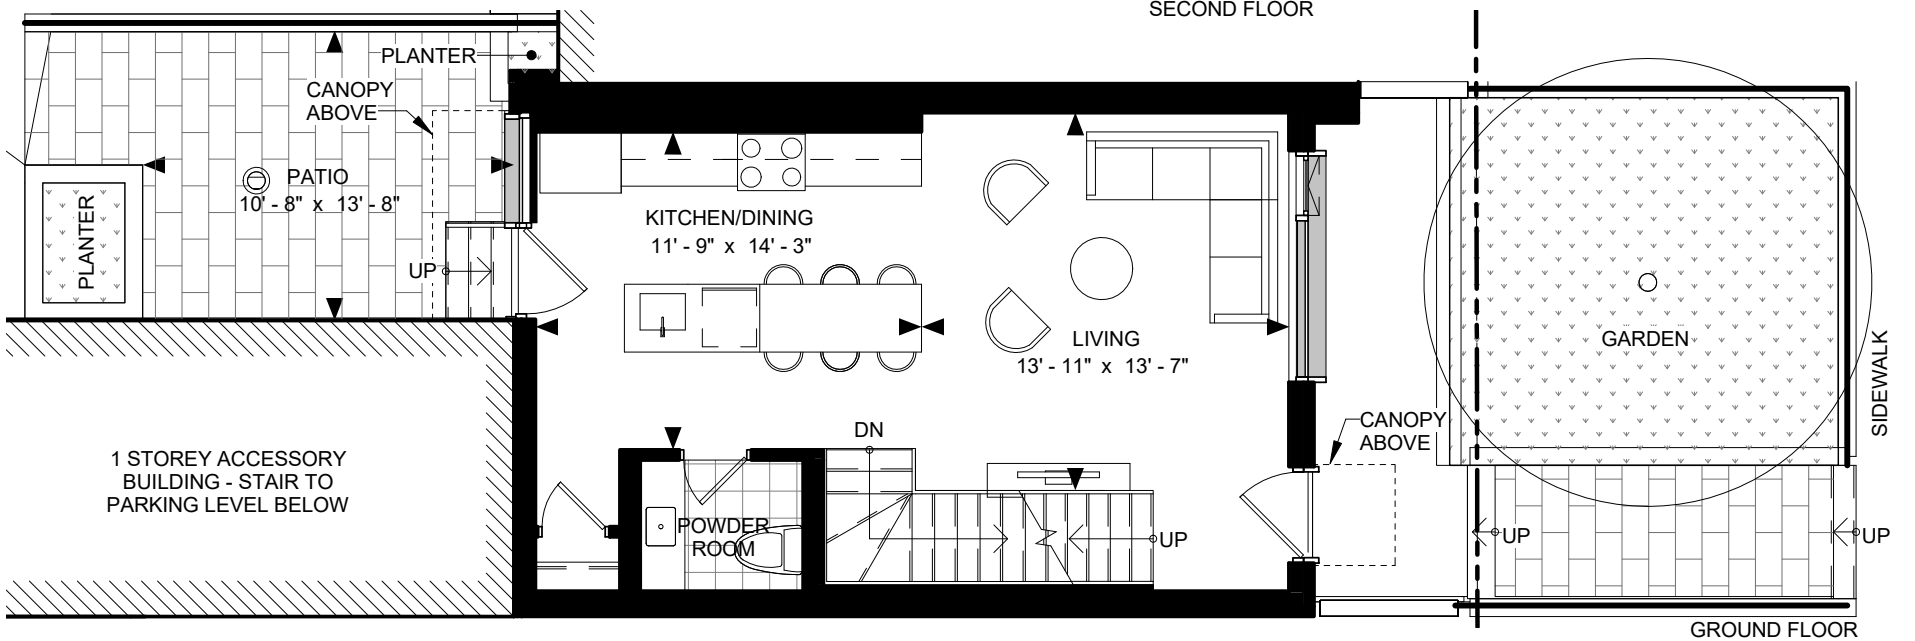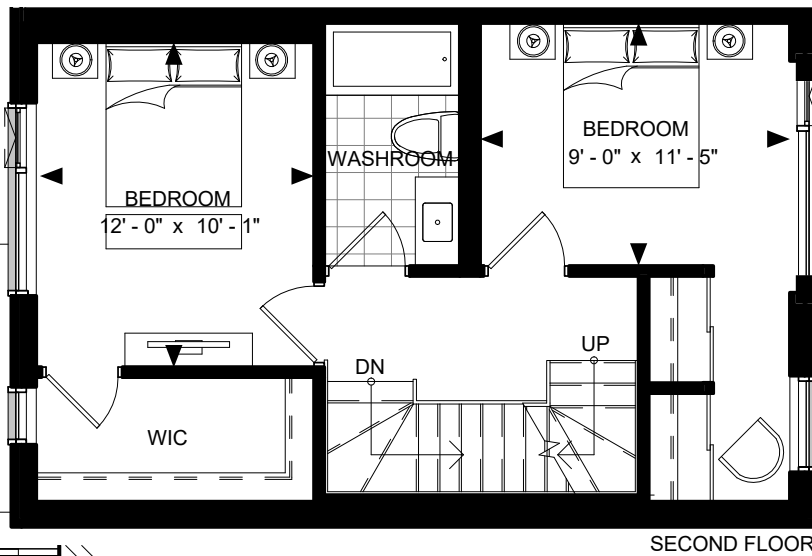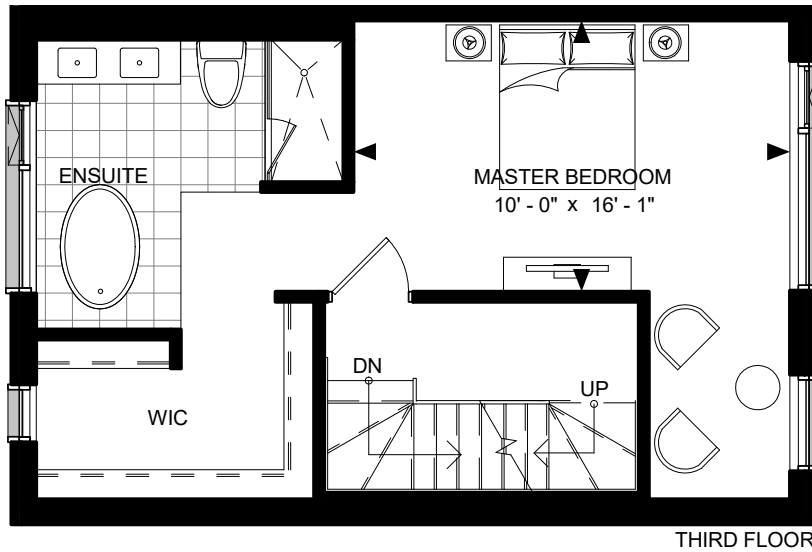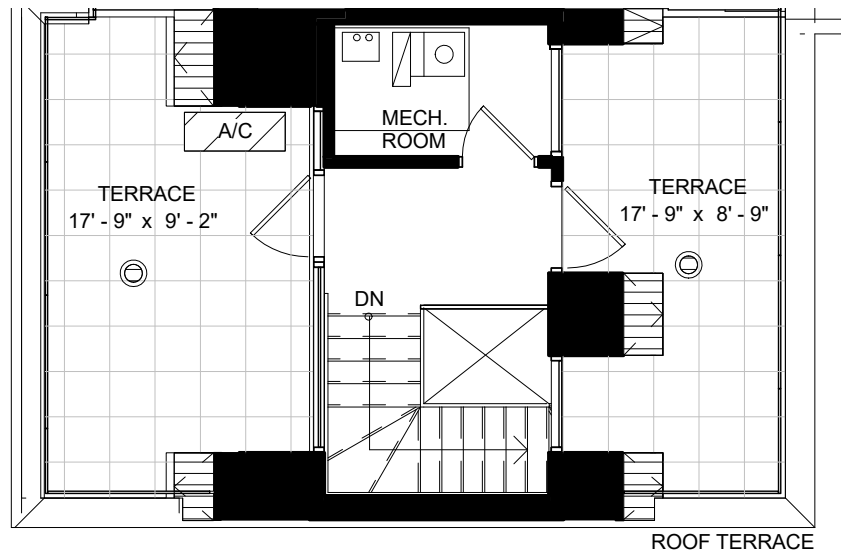

SUITE SD A2
SUITE AREA: 1802 sf

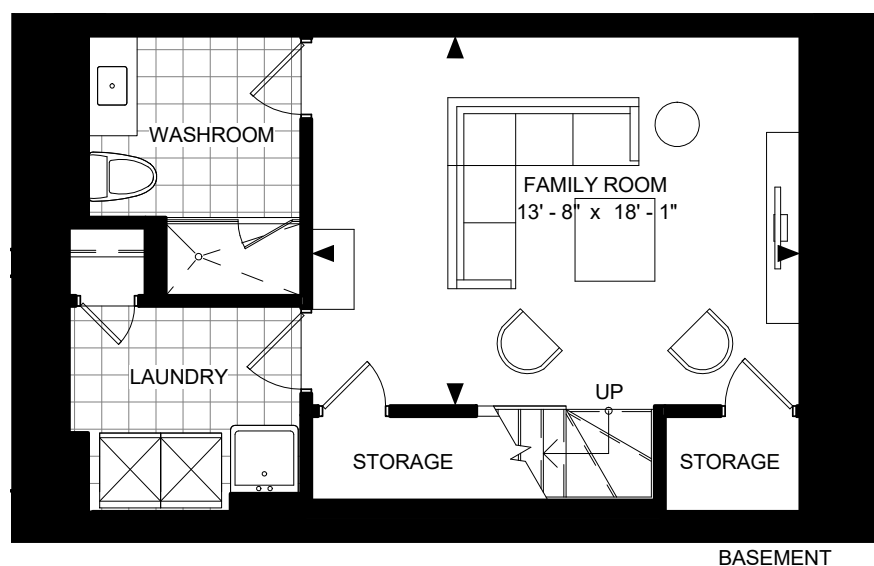


Disclaimer : Materials, specifications & floor plans are subject to change without notice. All renderings are artist's conceptions. All floor plans have approximate dimensions. Actual usable floor space may vary from the stated floor area. E.&O.E.

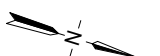


NOT TO SCALE

SEMI-DETACHED HOUSE TYPE B1


50 AT WELLESLEY STATION
Dundonald Street

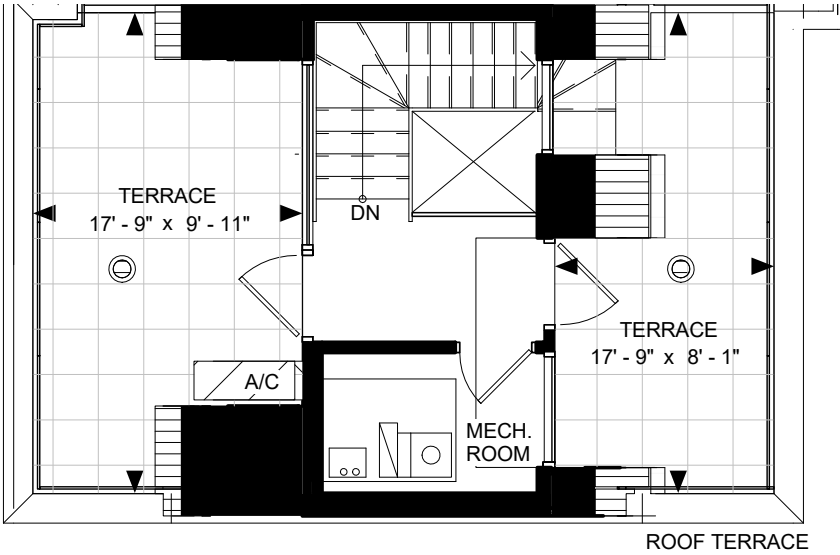


ROOF TERRACE

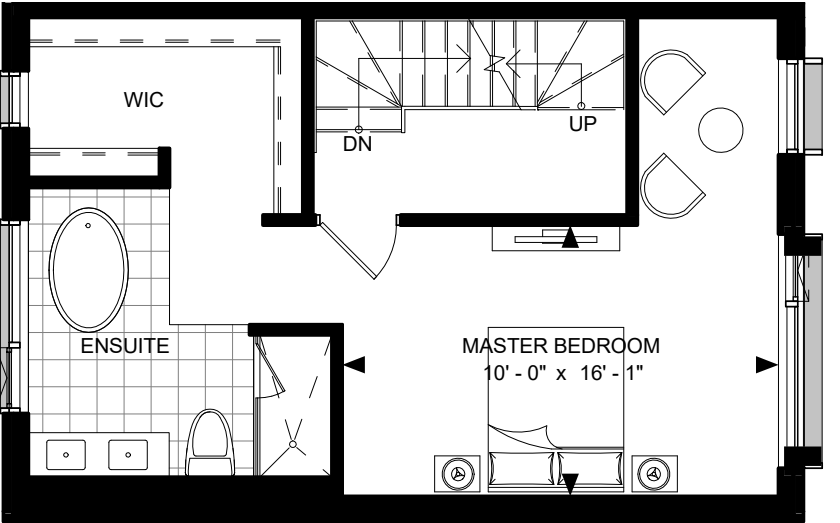

THIRD FLOOR

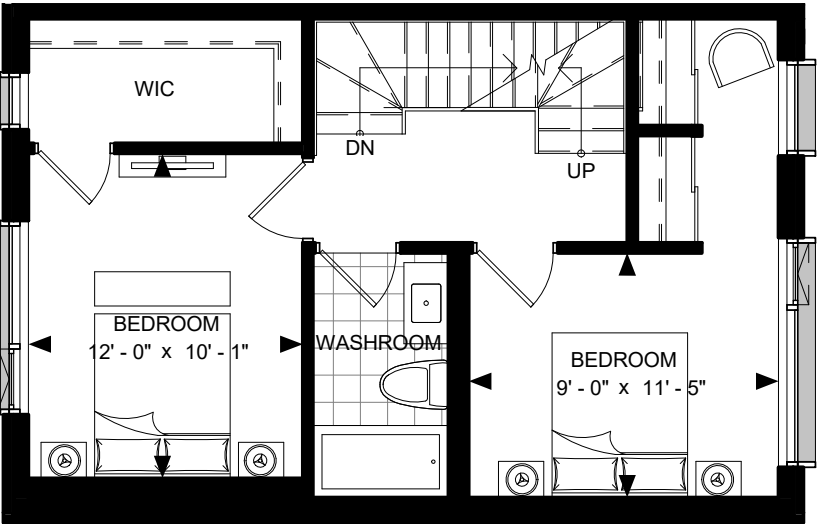


SECOND FLOOR

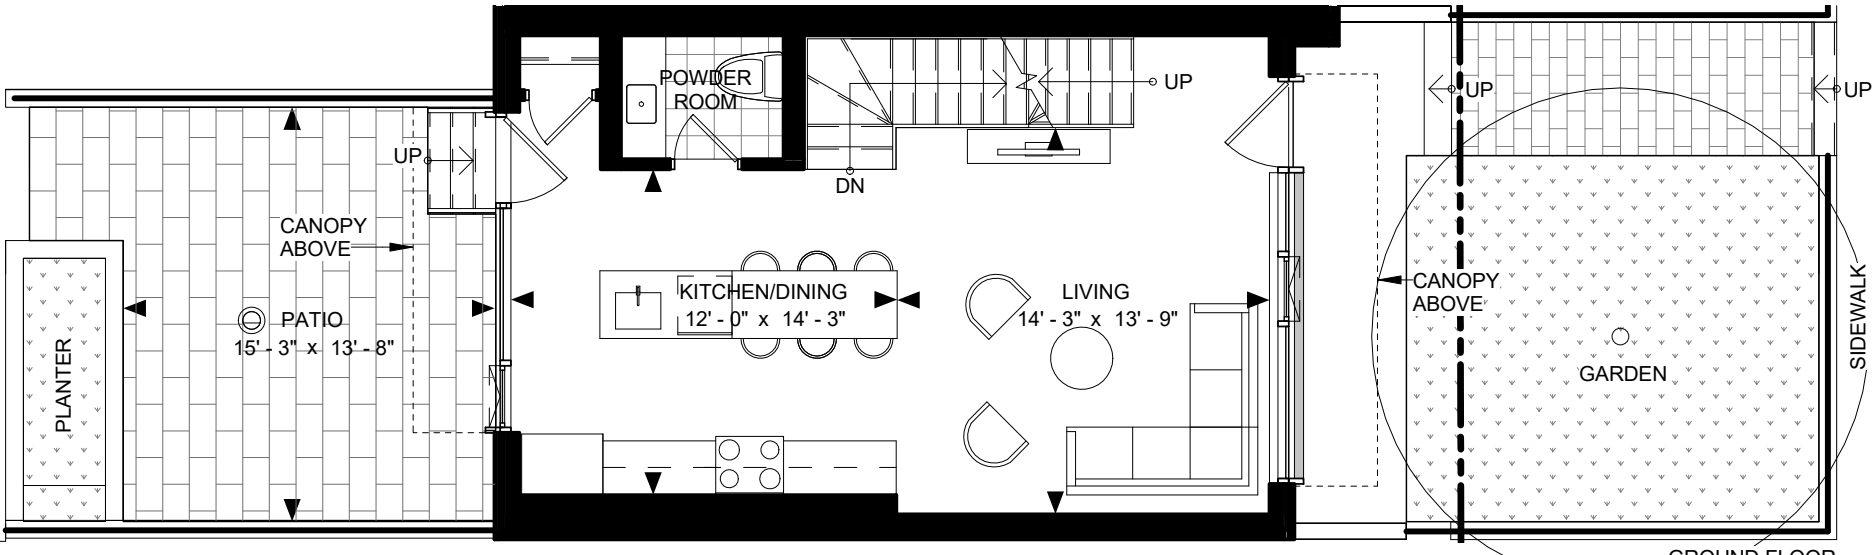


GROUND FLOOR

DUNDONALD STREET

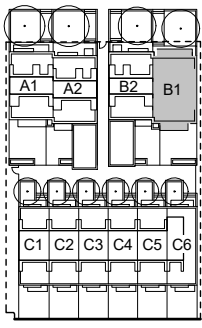


KEY PLAN

SUITE SD B1
SUITE AREA: 1788 sf

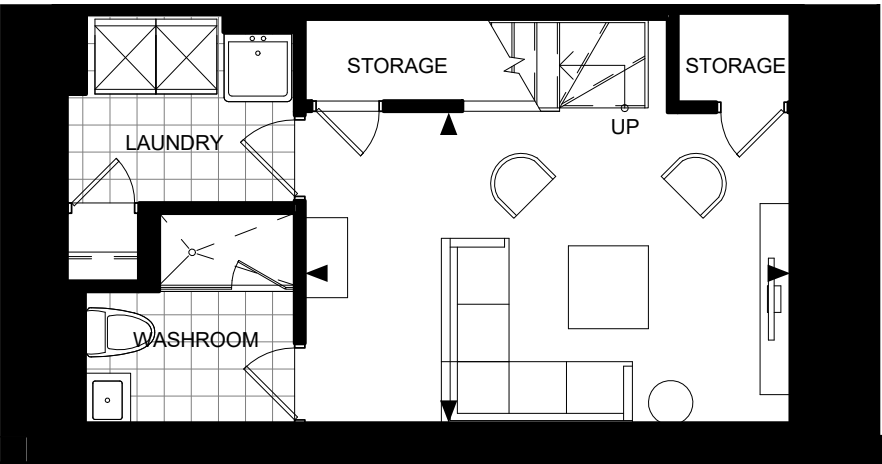

BASEMENT





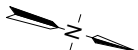


Disclaimer : Materials, specifications & floor plans are subject to change without notice. All renderings are artist's conceptions. All floor plans have approximate dimensions. Actual usable floor space may vary from the stated floor area. E.&O.E.


NOT TO SCALE

SEMI-DETACHED HOUSE TYPE B2


50 AT WELLESLEY STATION
Dundonald Street

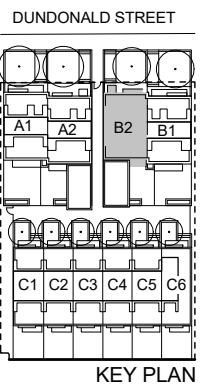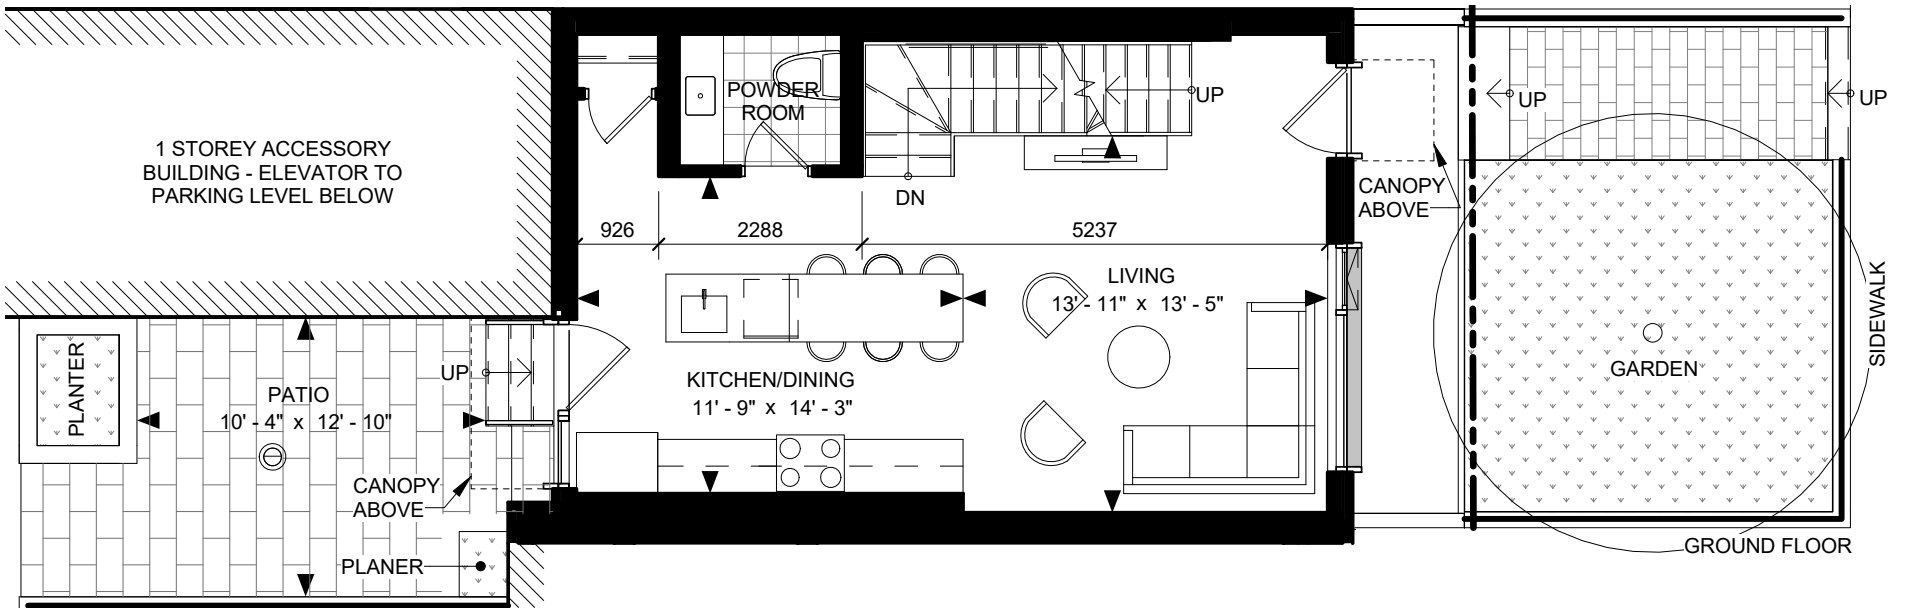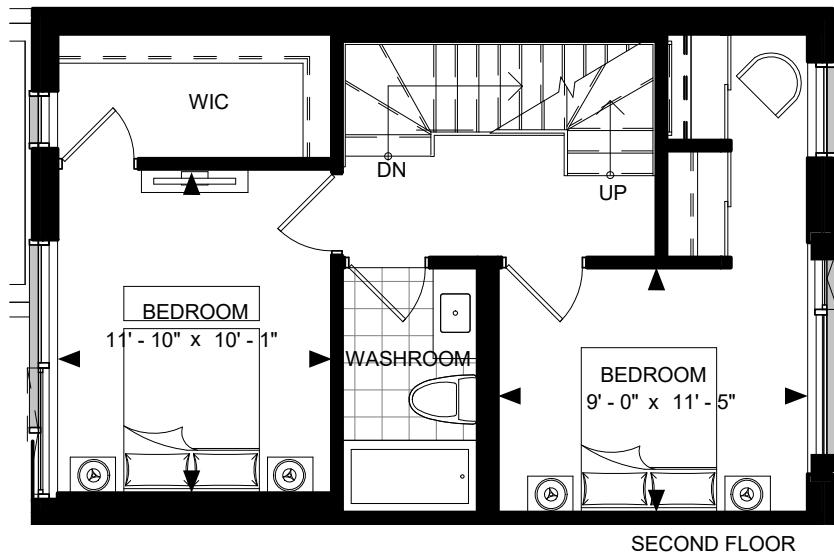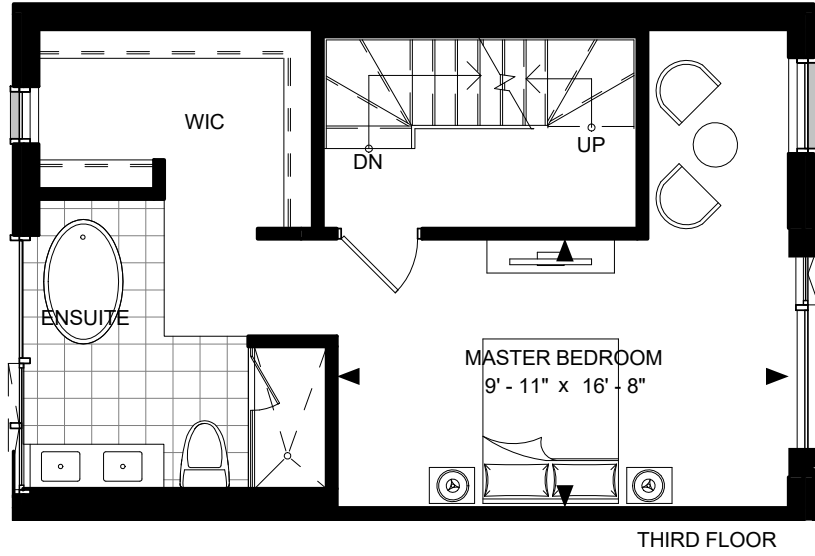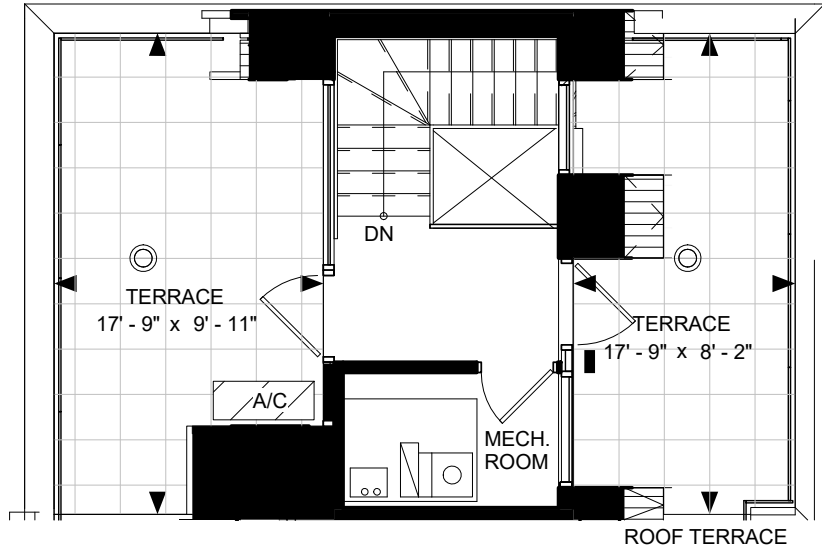

SUITE SD B2
SUITE AREA: 1801 sf

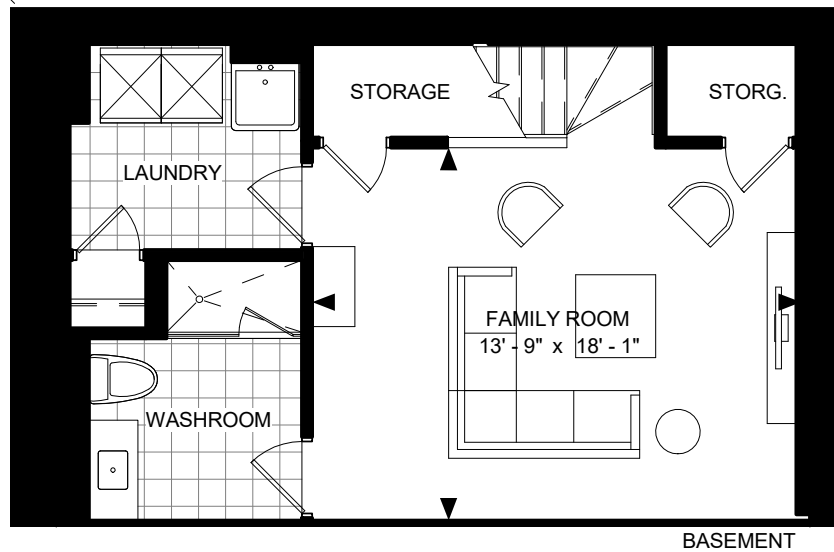


Disclaimer : Materials, specifications & floor plans are subject to change without notice. All renderings are artist's conceptions. All floor plans have approximate dimensions. Actual usable floor space may vary from the stated floor area. E.&O.E.

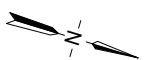


NOT TO SCALE

TOWNHOUSE TYPE C1


50 AT WELLESLEY STATION
Dundonald Street

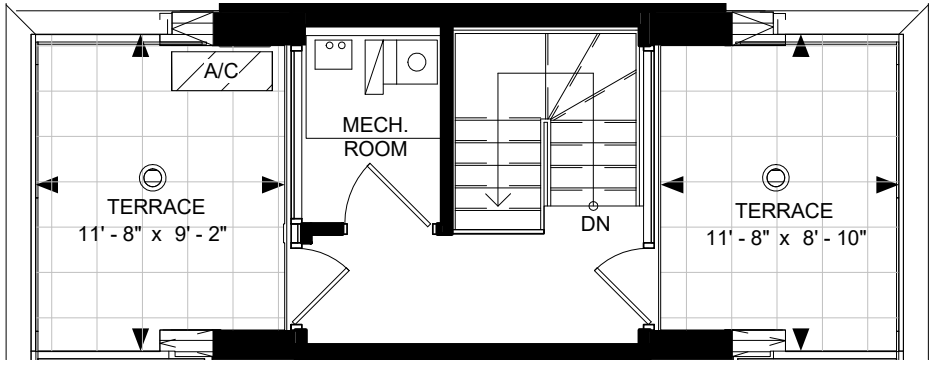


ROOF TERRACE

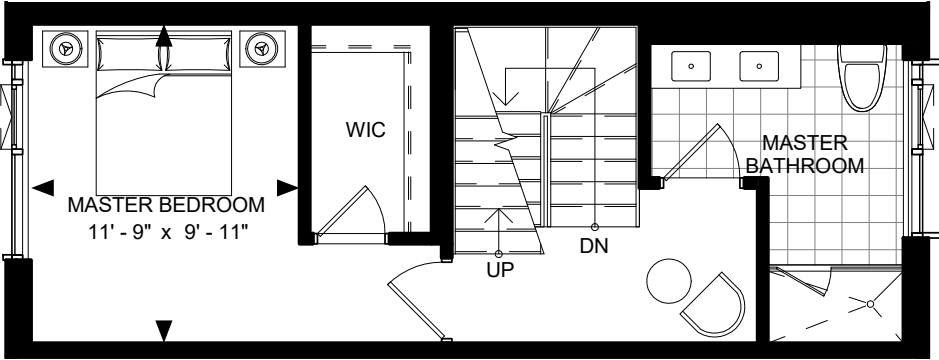


THIRD FLOOR

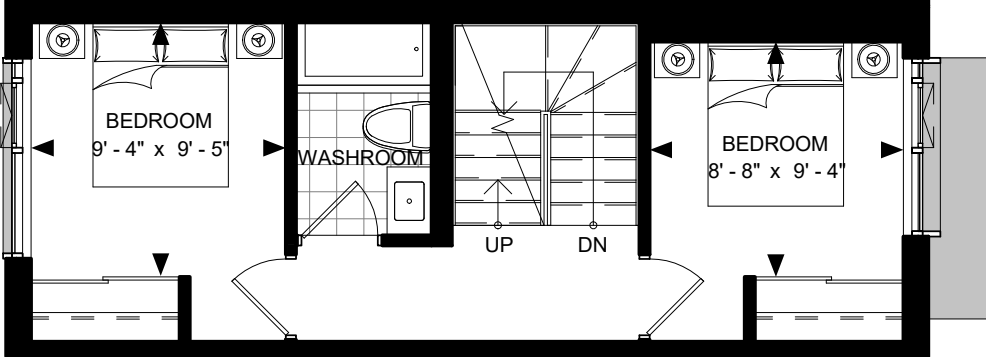

SECOND FLOOR

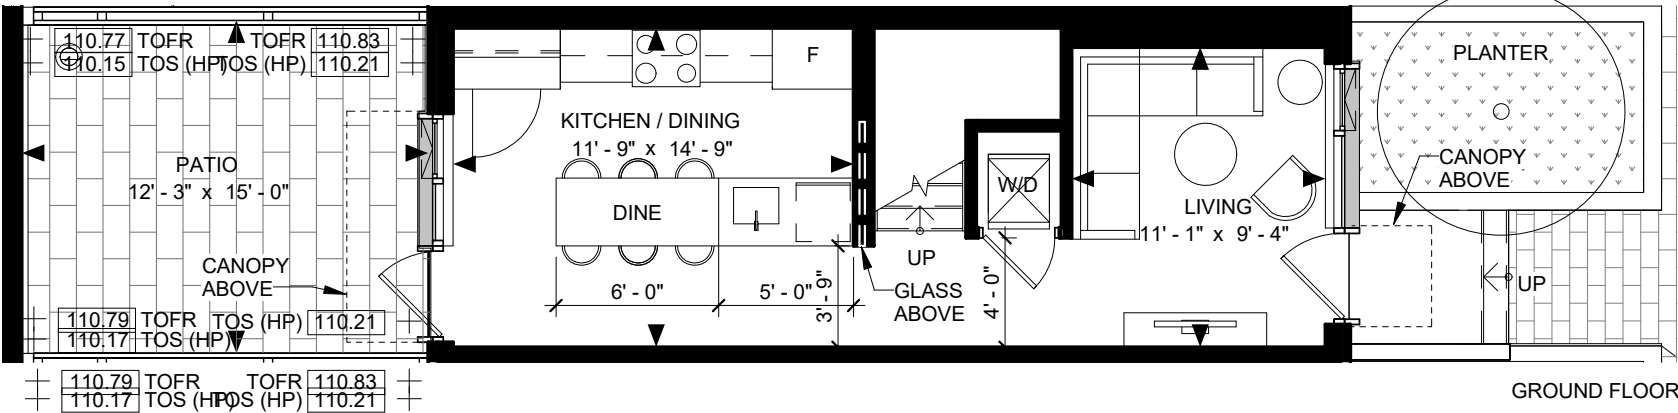


GROUND FLOOR

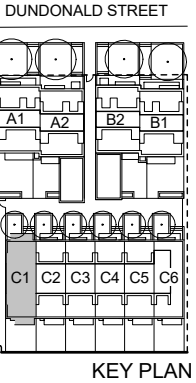

KEY PLAN

SUITE TH C1
SUITE AREA: 1479 sf


Disclaimer : Materials, specifications & floor plans are subject to change without notice. All renderings are artist's conceptions. All floor plans have approximate dimensions. Actual usable floor space may vary from the stated floor area. E.&O.E.

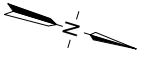


NOT TO SCALE

TOWNHOUSE TYPES C2-C5


50 AT WELLESLEY STATION
Dundonald Street

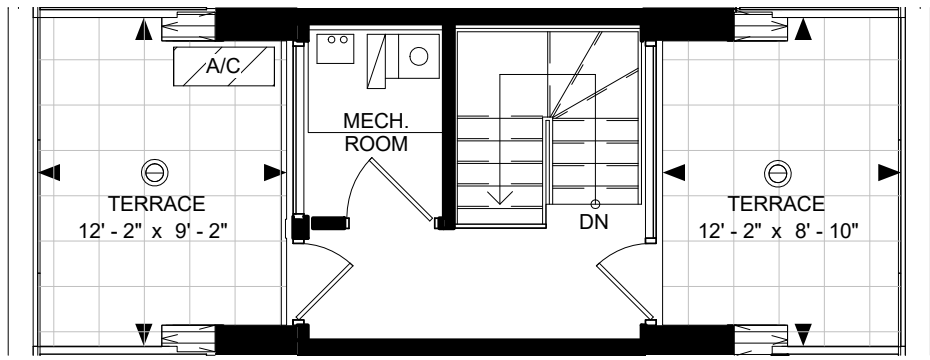


ROOF TERRACE

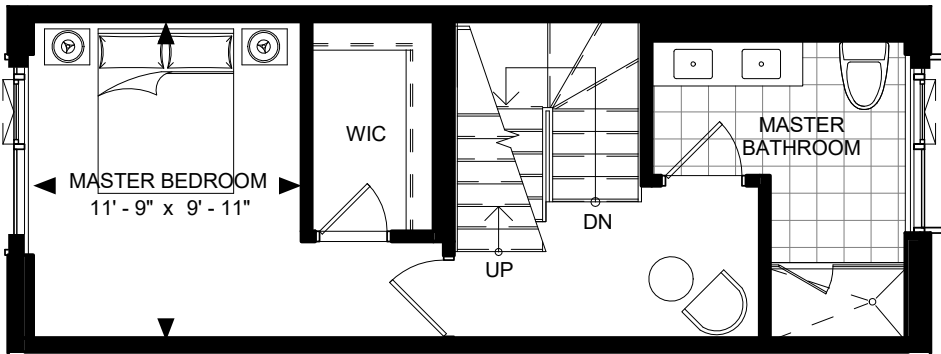


THIRD FLOOR

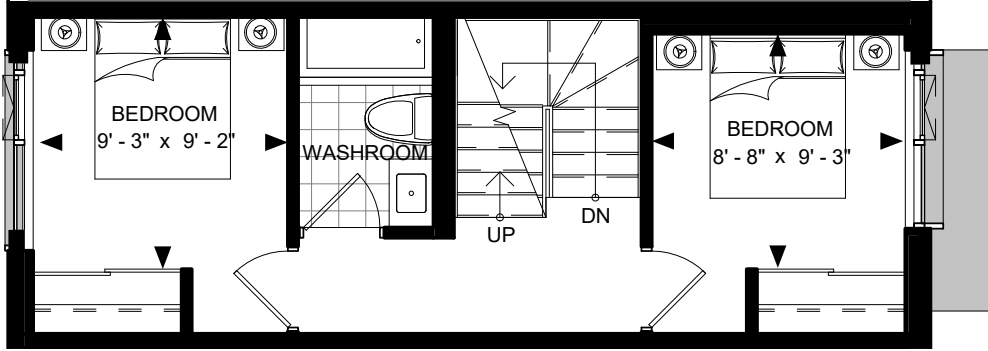

SECOND FLOOR

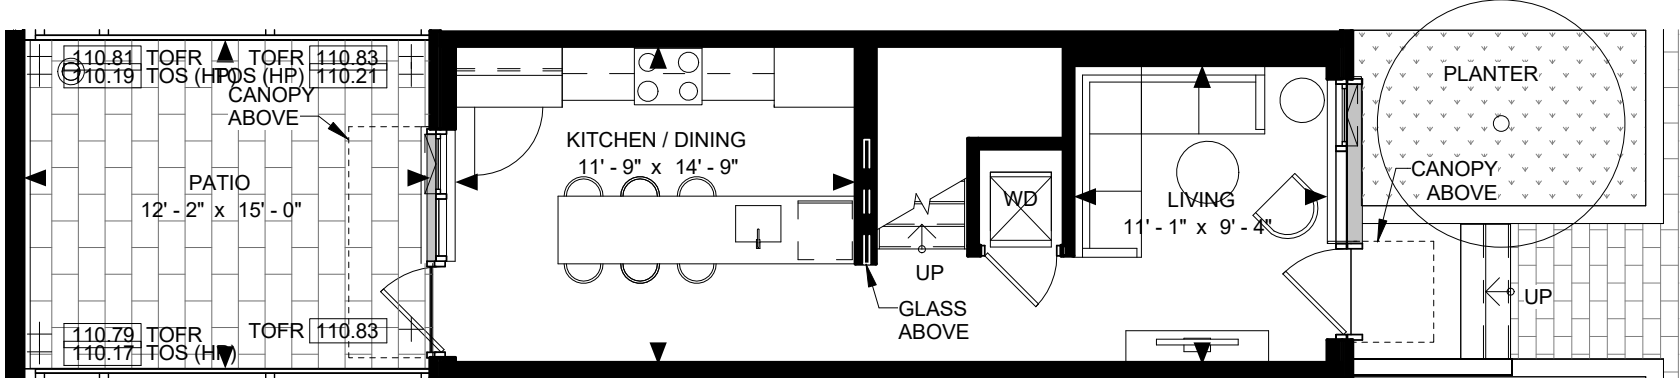


GROUND FLOOR

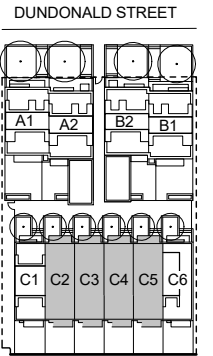

KEY PLAN

SUITE TH C2-C5
SUITE AREA: 1447 sf


Disclaimer : Materials, specifications & floor plans are subject to change without notice. All renderings are artist's conceptions. All floor plans have approximate dimensions. Actual usable floor space may vary from the stated floor area. E.&O.E.

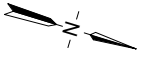


NOT TO SCALE

TOWNHOUSE TYPE C6


50 AT WELLESLEY STATION
Dundonald Street

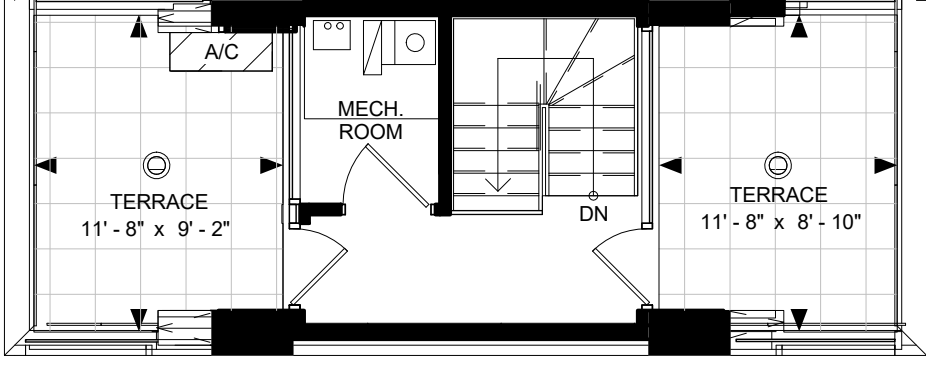


ROOF TERRACE

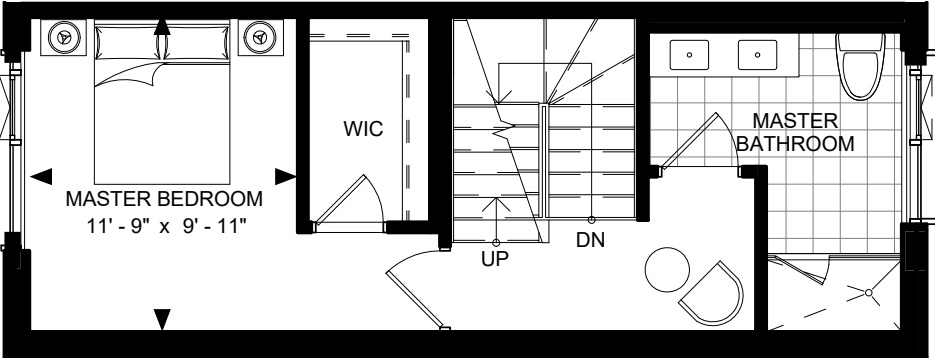


THIRD FLOOR

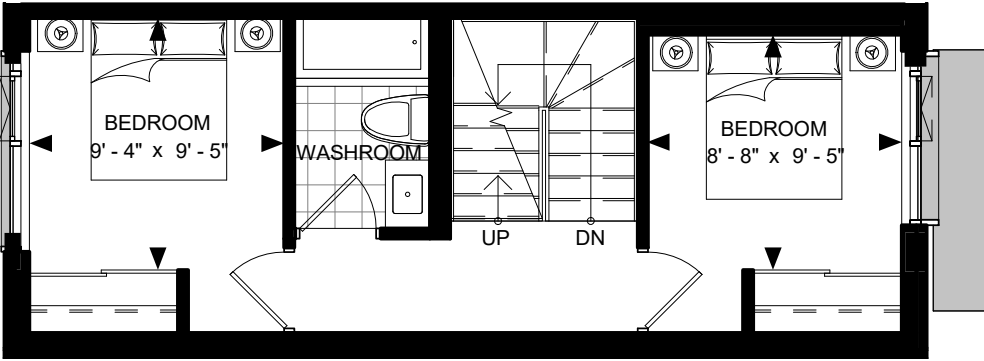

SECOND FLOOR

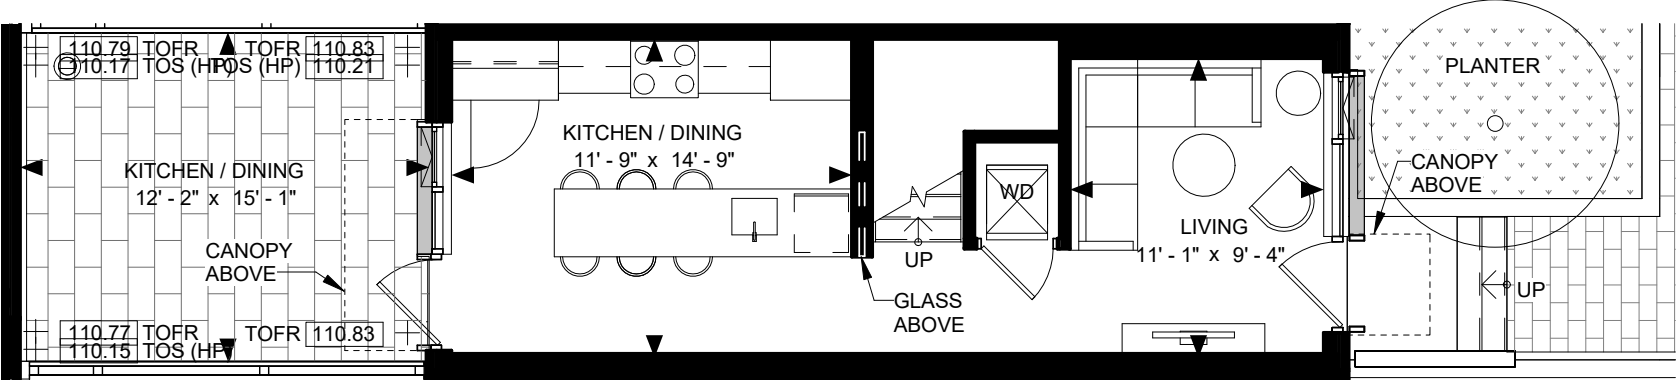


GROUND FLOOR

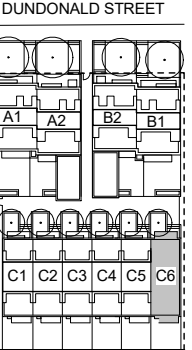

KEY PLAN

SUITE TH C6
SUITE AREA: 1445 sf

Disclaimer : Materials, specifications & floor plans are subject to change without notice. All renderings are artist's conceptions. All floor plans have approximate dimensions. Actual usable floor space may vary from the stated floor area. E.&O.E.

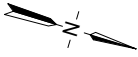

NOT TO SCALE